


# CRISTAL

## CCLD-8

PANEL SIZE  
36" x 24" x 4.6"

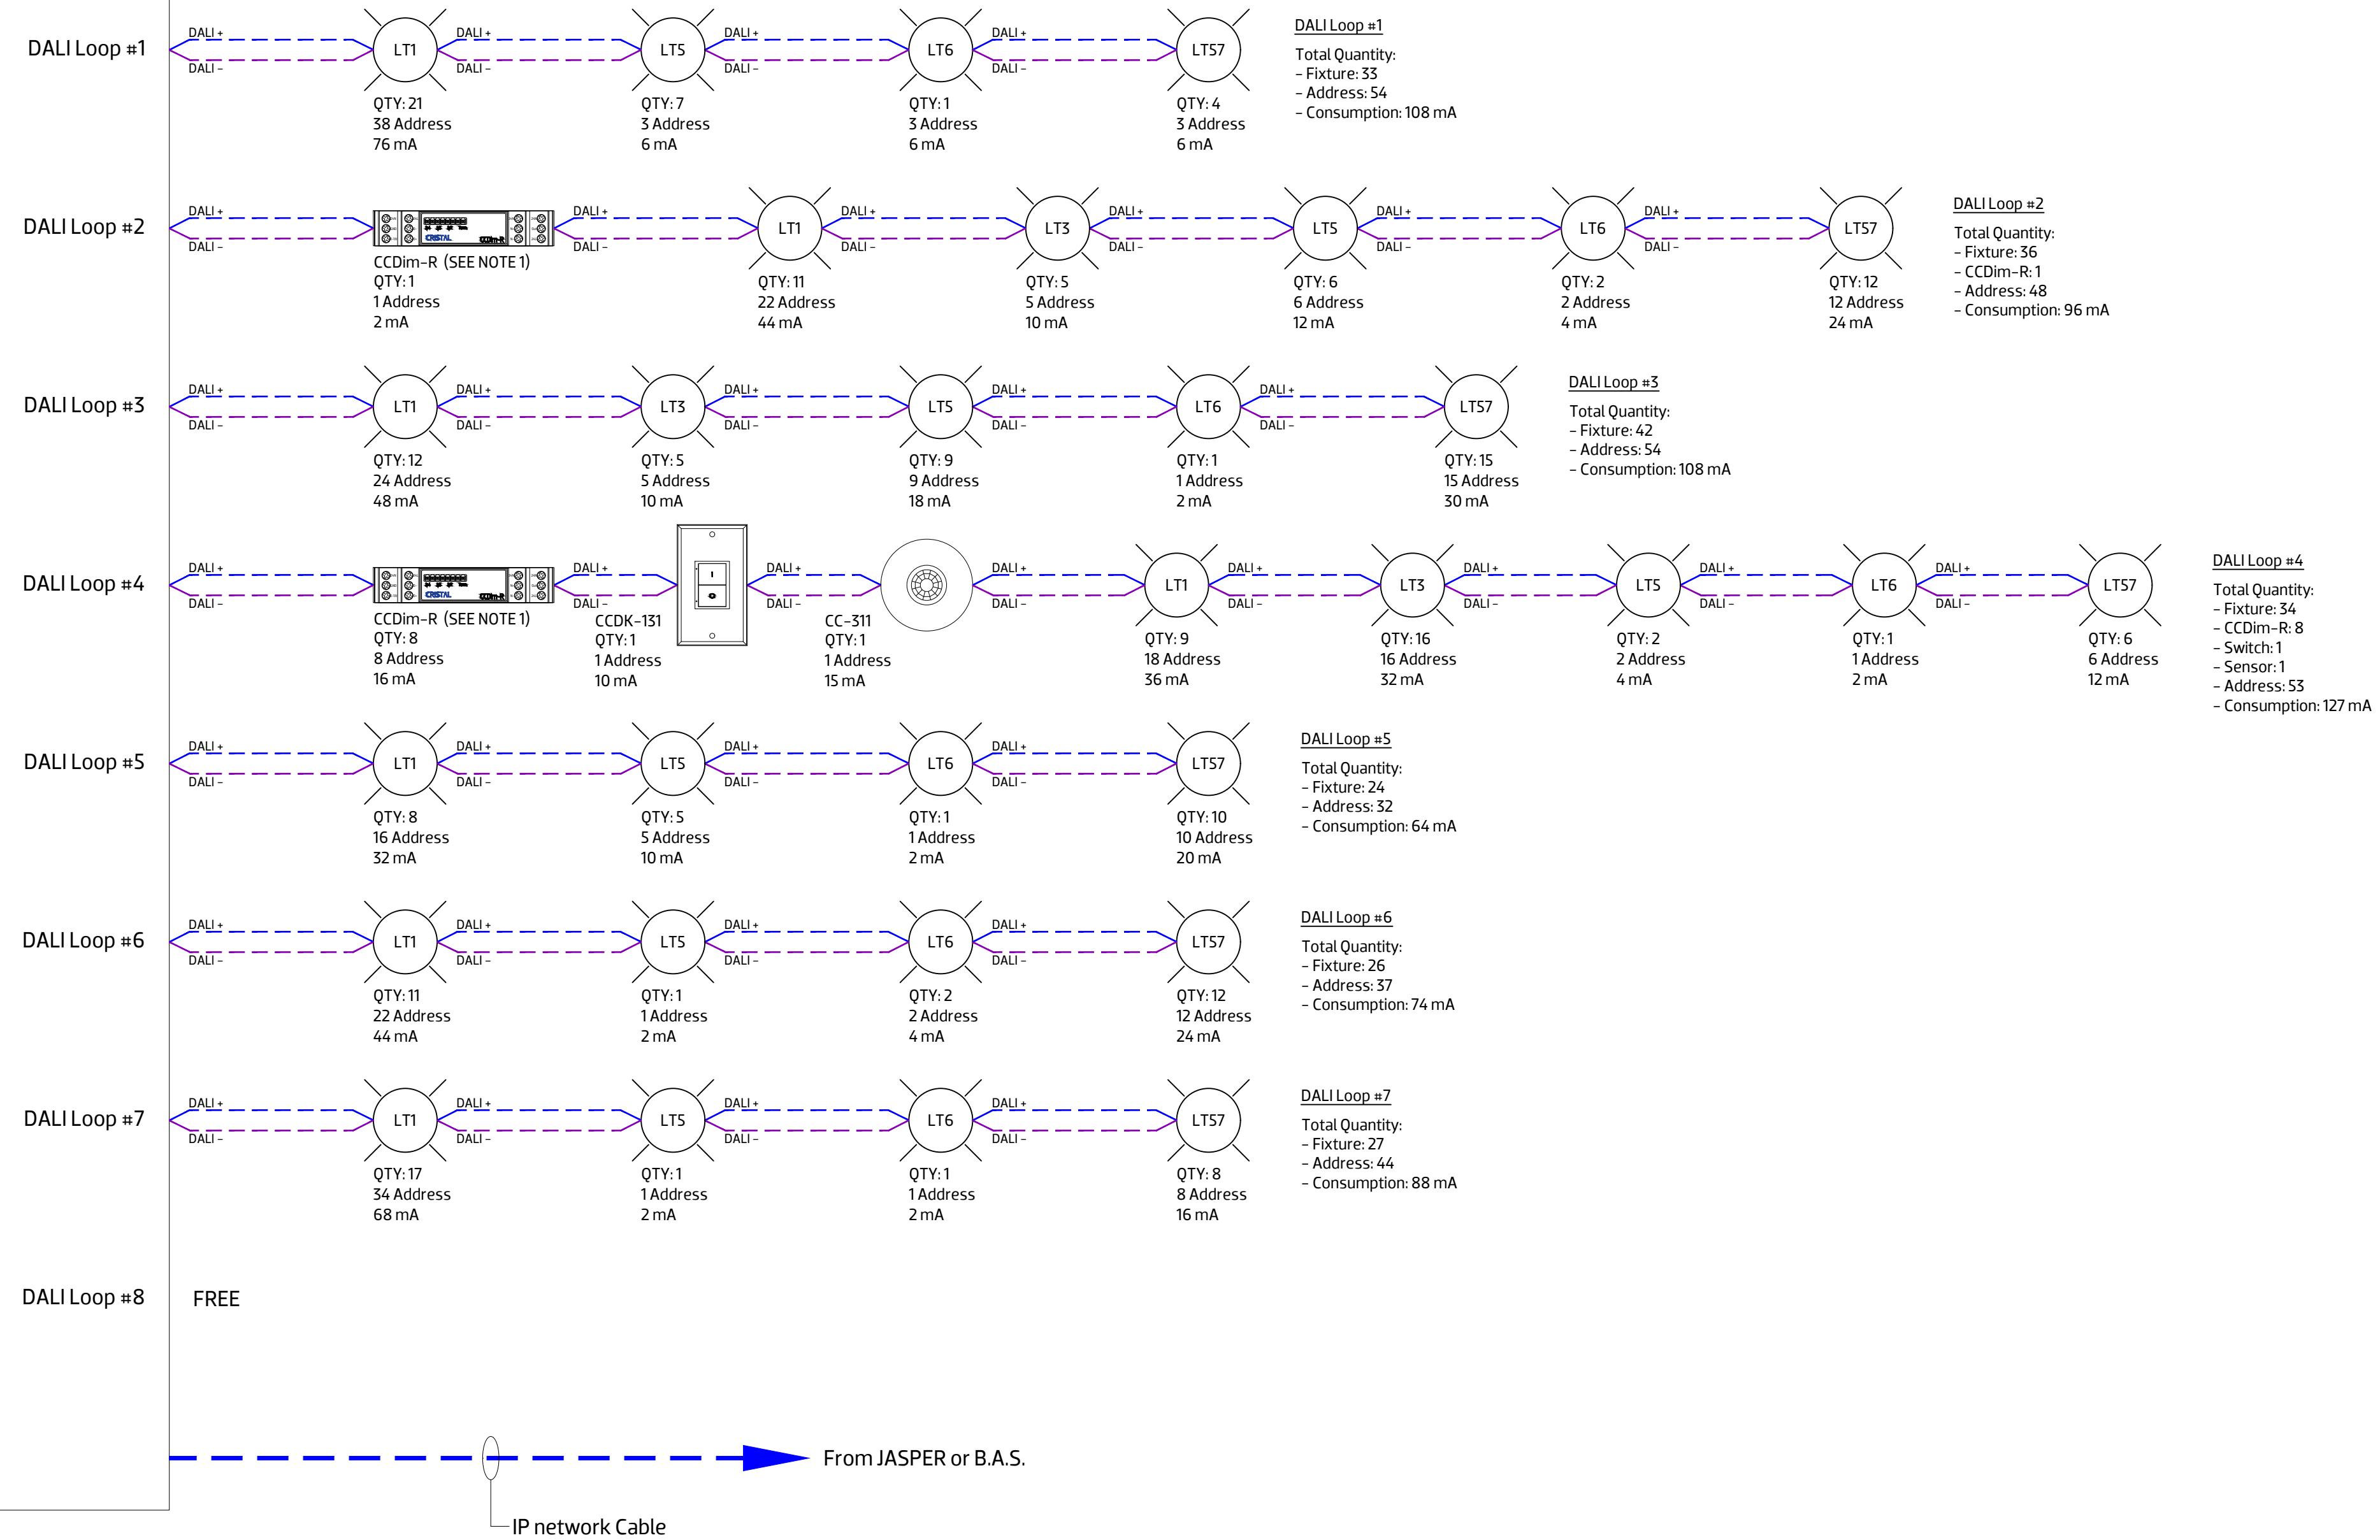

### NOTES

1. CCDim-R: Installed and wired inside panel

### CABLE LEGEND

DALI+ } DALI Loop: 1 paire #16 AWG suggested  
 Max. Length = 14 AWG: 300 m  
 Max. Amperage: 250 mA  
 Max. Voltage drop: 2.2 Vdc  
 Max. Device quantity: 63

--- IP Network cable: Type cat. 5E or equivalent  
 with RJ45 Connector for local area network.  
 SUPPLIED AND INSTALLED BY ELECTRICIAN.  
 (100 M Max.)

### SYMBOLS LEGEND

Type DALI Fixture

Device Quantity  
 Address Quantity  
 Consumption

CCDim-R  
 Relay controller  
 with 0-10V output

CCDK-131  
 DALI Switch

CC-311  
 DALI Motion Sensor

# CRISTAL

2025, Lavoisier, # 135 Québec (Québec) G1N 4L6 Canada  
 T. 418 681-9590 T. 1 800 681-9590  
 F. 418 681-7393

crystalcontrols.com

CSA US  
 CAN/CSA-C22.2 NO. 14-M95  
 APPAREILLAGE INDUSTRIEL DE COMMANDE  
 UL Std No. 508  
 INDUSTRIAL CONTROL EQUIPMENT

For information  
 please contact  
 Cristal  
 1 800 681-9590

### TYPICAL DALI PANEL

Project #:	Date:
Drawn by:	Verified by:
Scale:	Page: 1 / 1
Rev:	

Drawing #: